



**ARCHITECTURAL RESOURCES GROUP**  
 Architects, Planners & Construction, Inc.  
 215 The Embarcadero • San Francisco, California  
 415-441-6860

NO.	DESCRIPTION	DATE
REVISIONS		



**BOK KAI TEMPLE**  
 MARYSVILLE CALIFORNIA  
 HISTORIC STRUCTURE REPORT

SHEET TITLE  
**FLOOR PLAN**

ISSUANCE  
 EXISTING CONDITIONS  
 DATE  
**SEPTEMBER 12, 2002**

PROJ. NO.  
 02000  
 DRAWN  
 ZY  
 CHECKED  
 EK

DRAWING NO.  
**E2.1**  
 SHEET 2 OF 7

 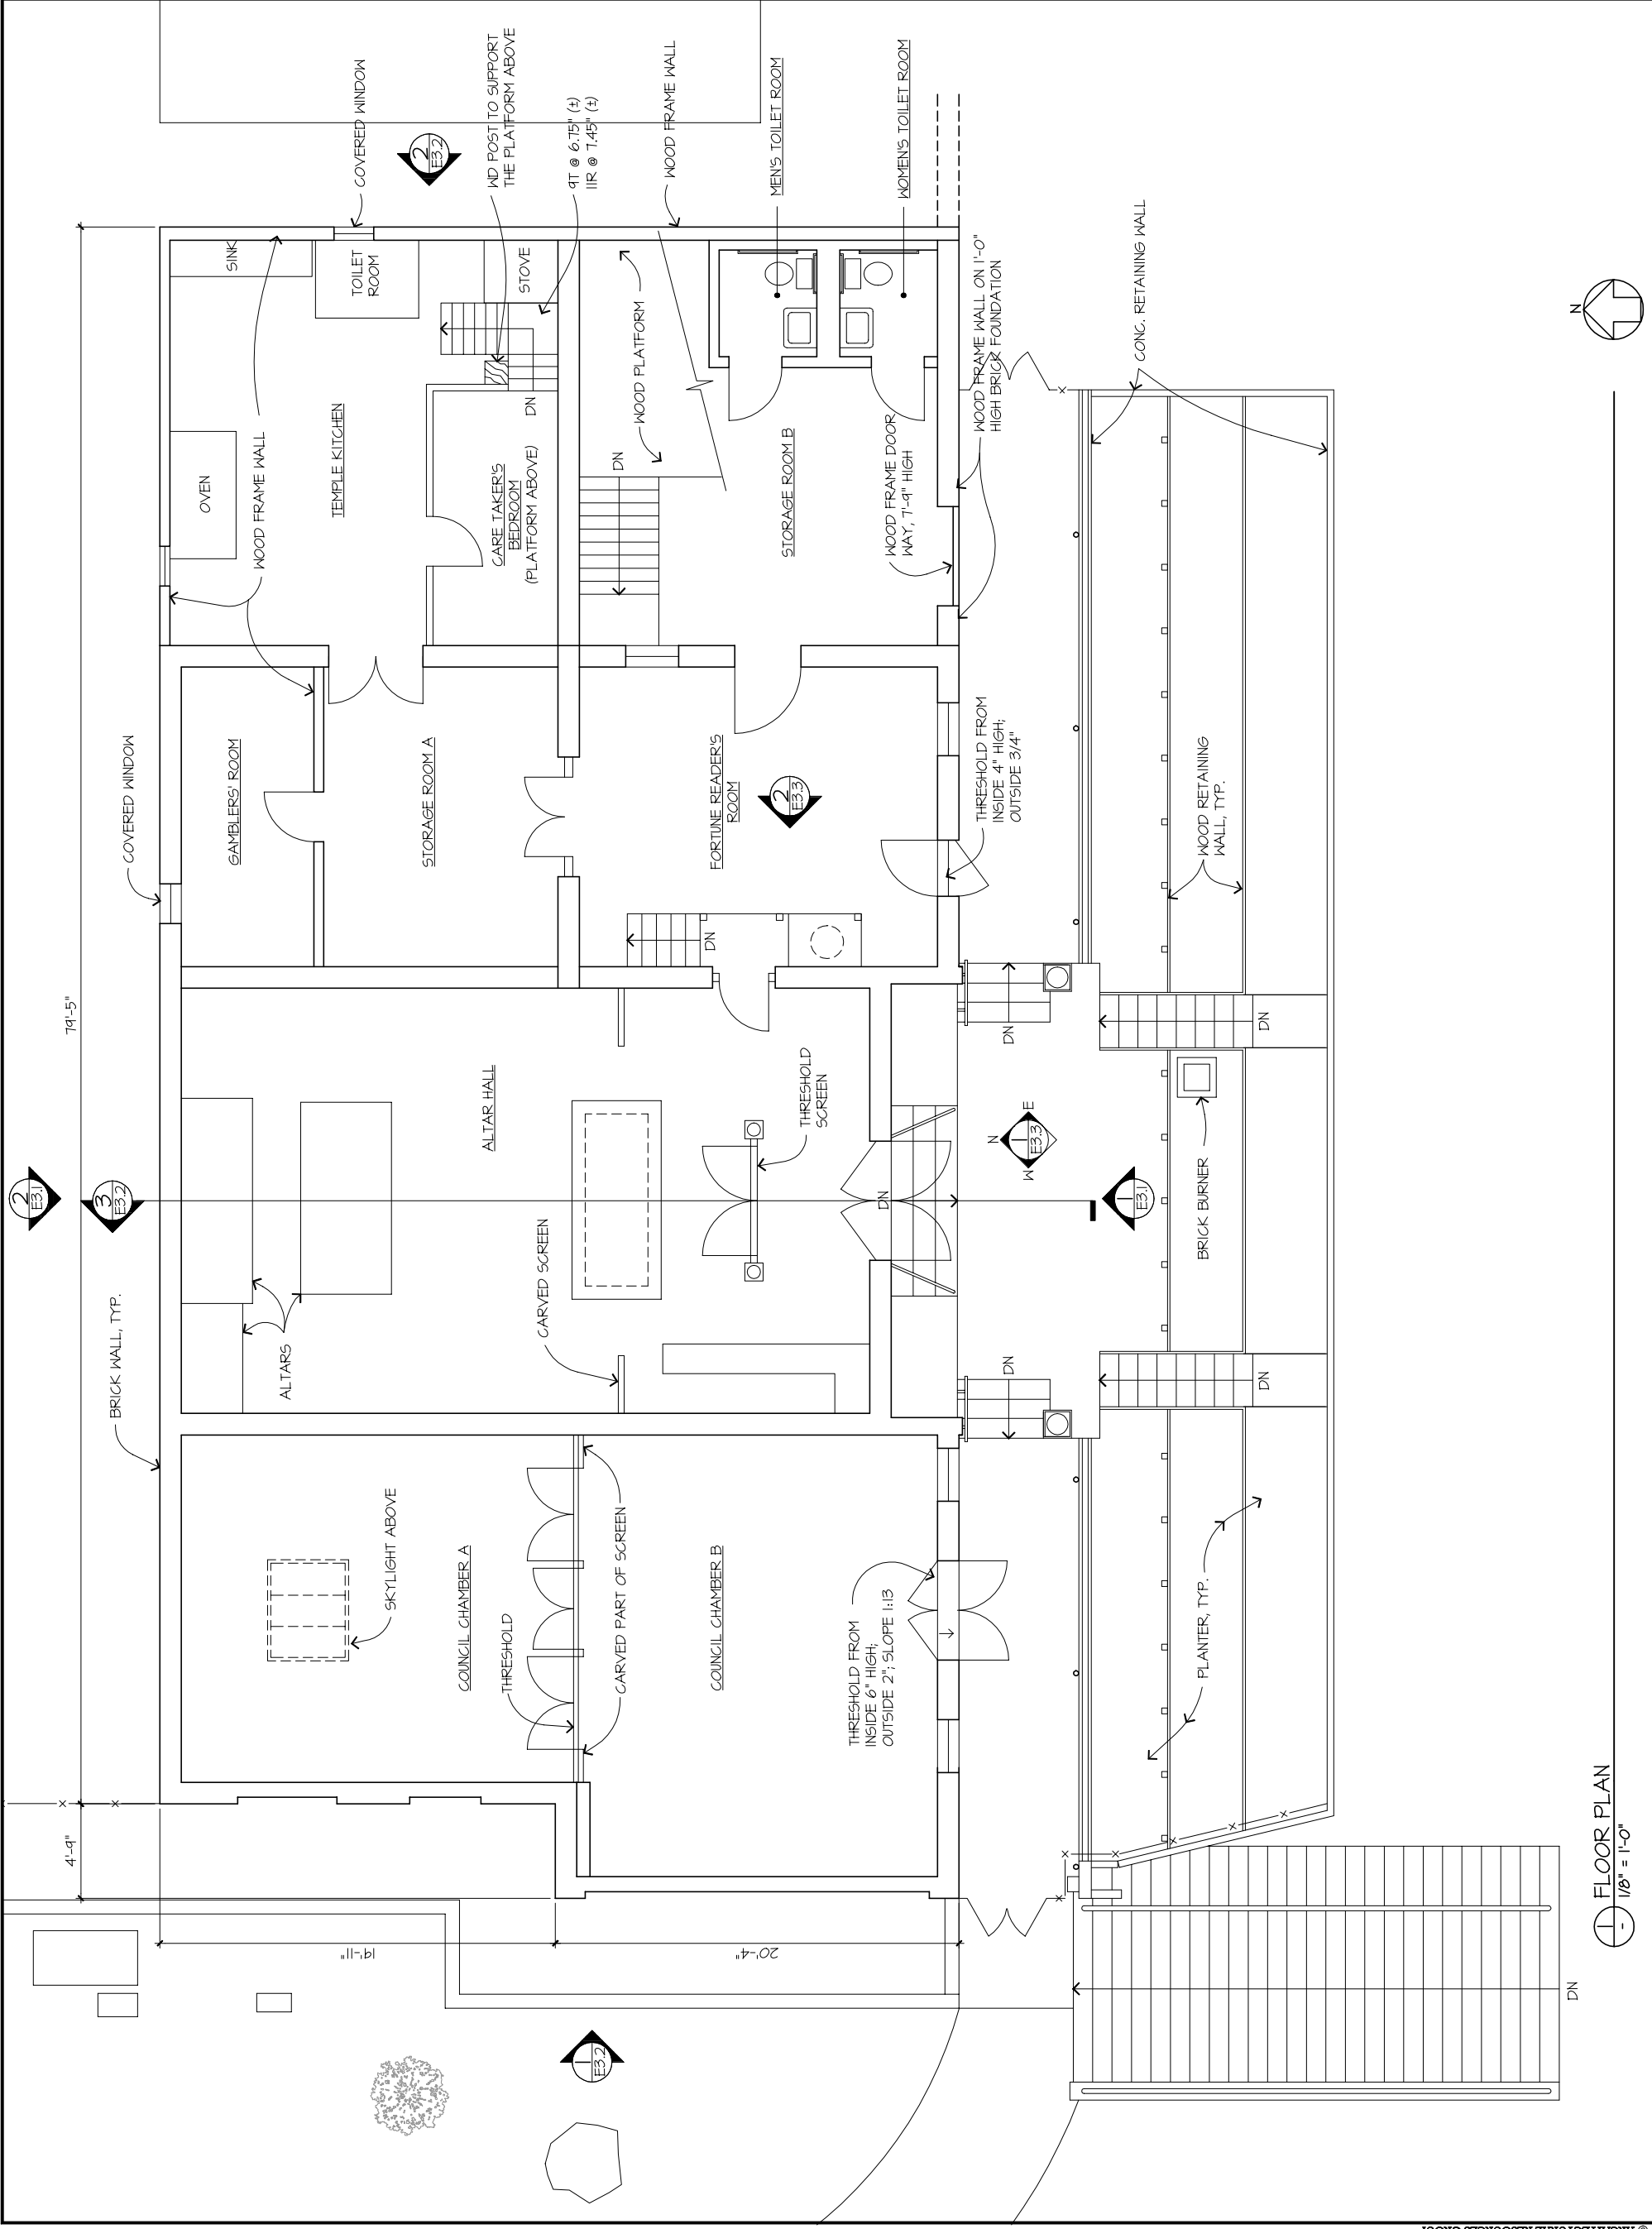

**FLOOR PLAN**  
 1/8" = 1'-0"