



**ARCHITECTURAL RESOURCES GROUP**  
Architects, Planners & Constructors, Inc.

Five 9, The Embarcadero • San Francisco, California  
415-441-6860

NO.	DESCRIPTION	DATE
REVISIONS		

# BOK KAI TEMPLE

MARYSVILLE  
CALIFORNIA

HISTORIC  
STRUCTURE  
REPORT

SHEET TITLE

**ROOF PLAN**

ISSUANCE  
EXISTING CONDITIONS


DATE  
**SEPTEMBER 12, 2002**

PROJ. NO.	02000
DRAWN	ZY
CHECKED	EK

DRAWING NO.

## E2.3

SHEET 4 OF 7

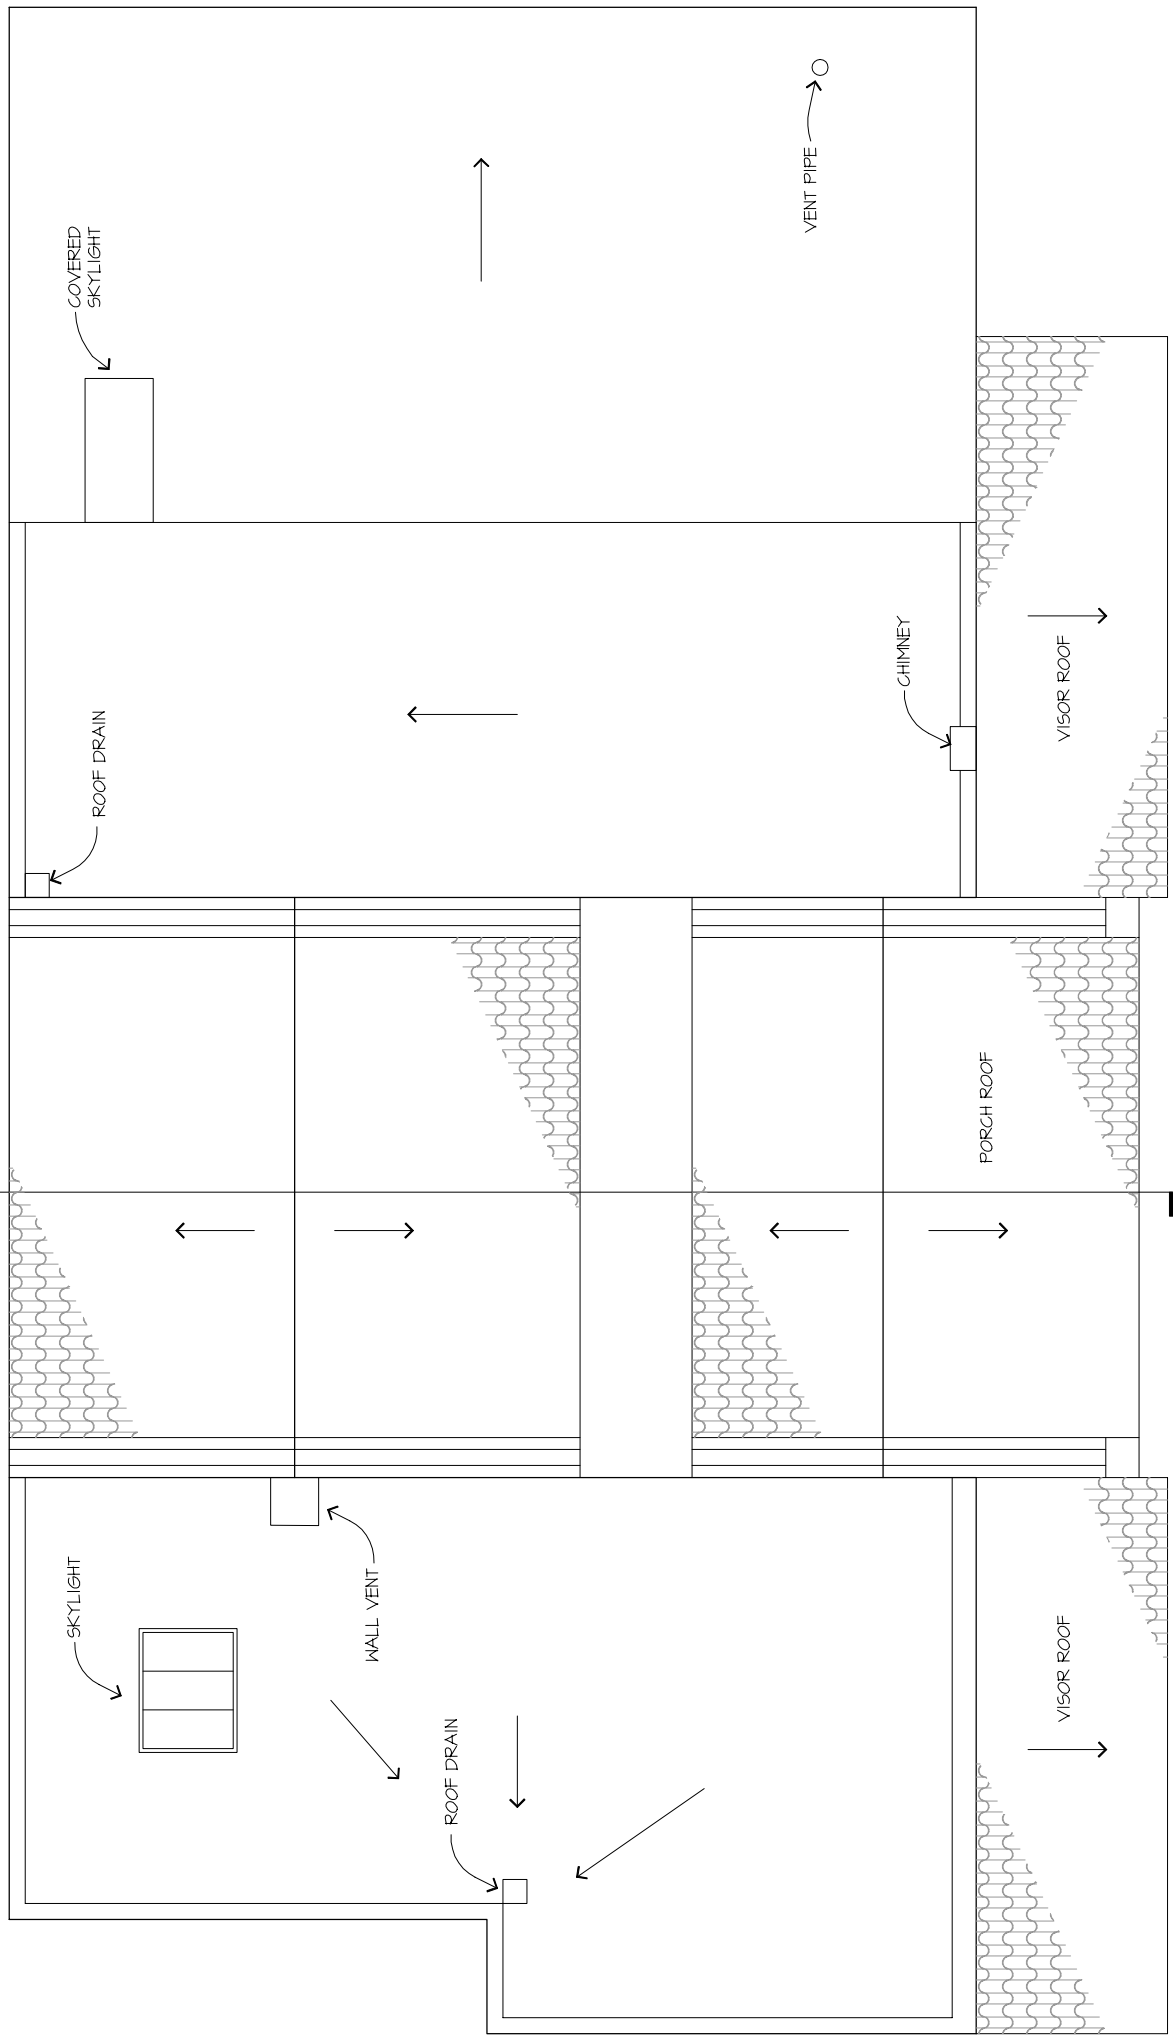

1 ROOF PLAN  
1/8" = 1'-0"