



ARCHITECTURAL RESOURCES GROUP
Architects, Planners & Conservation, Inc.

Five 9, The Embarcadero • San Francisco, California
415-441-6846

NO.	DESCRIPTION	DATE
REVISIONS		

BOK KAI TEMPLE

MARYSVILLE
CALIFORNIA


HISTORIC
STRUCTURE
REPORT

SHEET TITLE
**SOUTH AND NORTH
ELEVATIONS**


ISSUANCE	EXISTING CONDITIONS
DATE	SEPTEMBER 12, 2002

PROJ. NO.	02000
DRAWN	ZY
CHECKED	EK

DRAWING NO.
E3.1
SHEET 5 OF 7

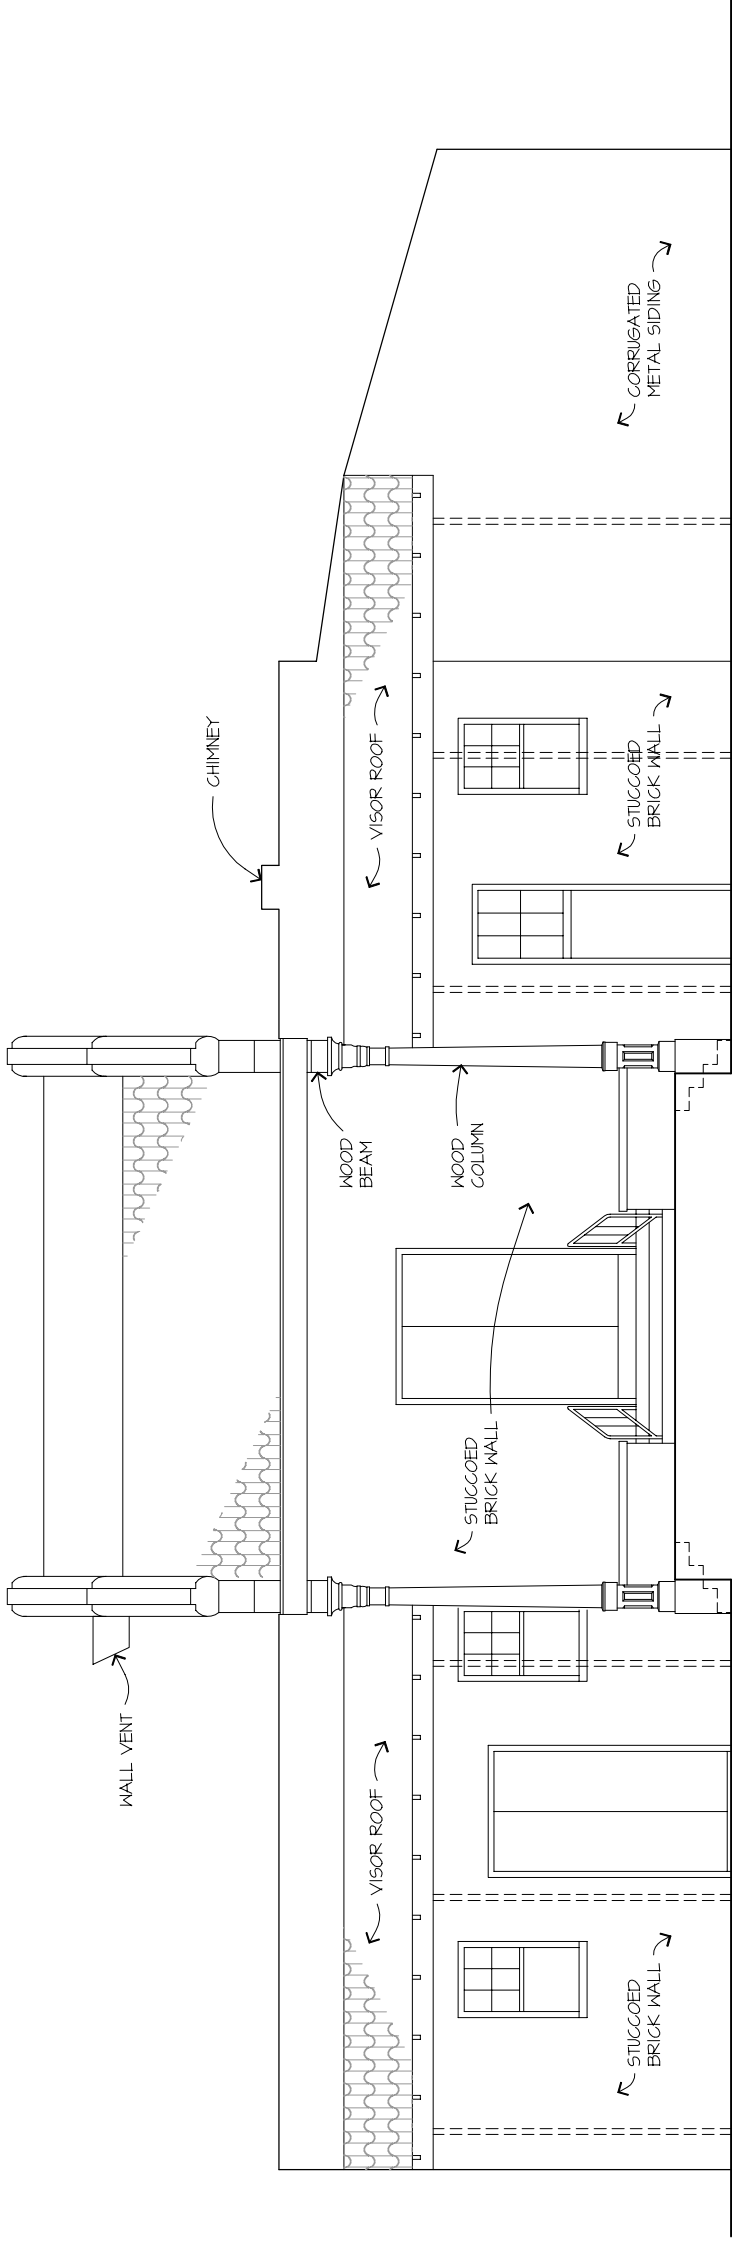

1 SOUTH ELEVATION
1/8" = 1'-0"

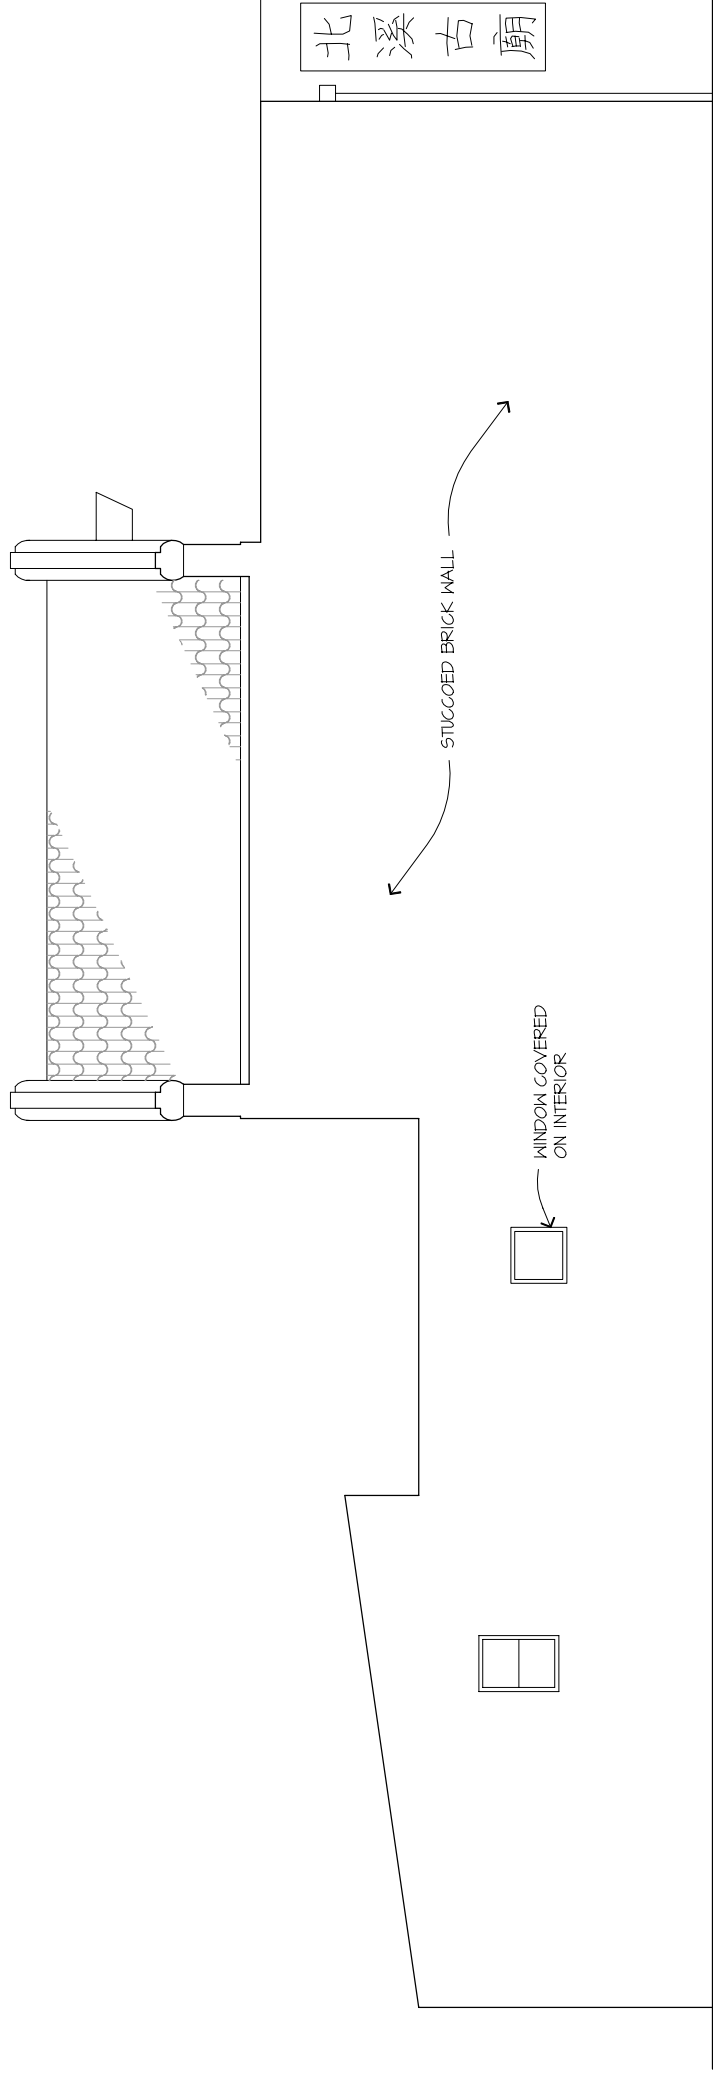

2 NORTH ELEVATION
1/8" = 1'-0"