



ARCHITECTURAL RESOURCES GROUP
Architects, Planners & Constructors, Inc.

Plot 9, The Embarcadero - San Francisco, California
415-441-2680 fax 415-441-0077

Tuan & Robinson
Structural Engineers, Inc.
221 Main Street, Suite 545
San Francisco, California 94105
TEL 415 957 2480 FAX 415 957 2483

NO.	DESCRIPTION	DATE
REVISIONS		

BOK KAI TEMPLE

TEMPORARY STABILIZATION

MARYSVILLE CALIFORNIA


SHEET TITLE
FOUNDATION AND FIRST FLOOR PLAN

ISSUANCE PERMIT SET
DATE 04-30-2000

PROJ. NO. 02000
DRAWN TT
CHECKED ET



DRAWING NO.
S2.1
SHEET OF 00

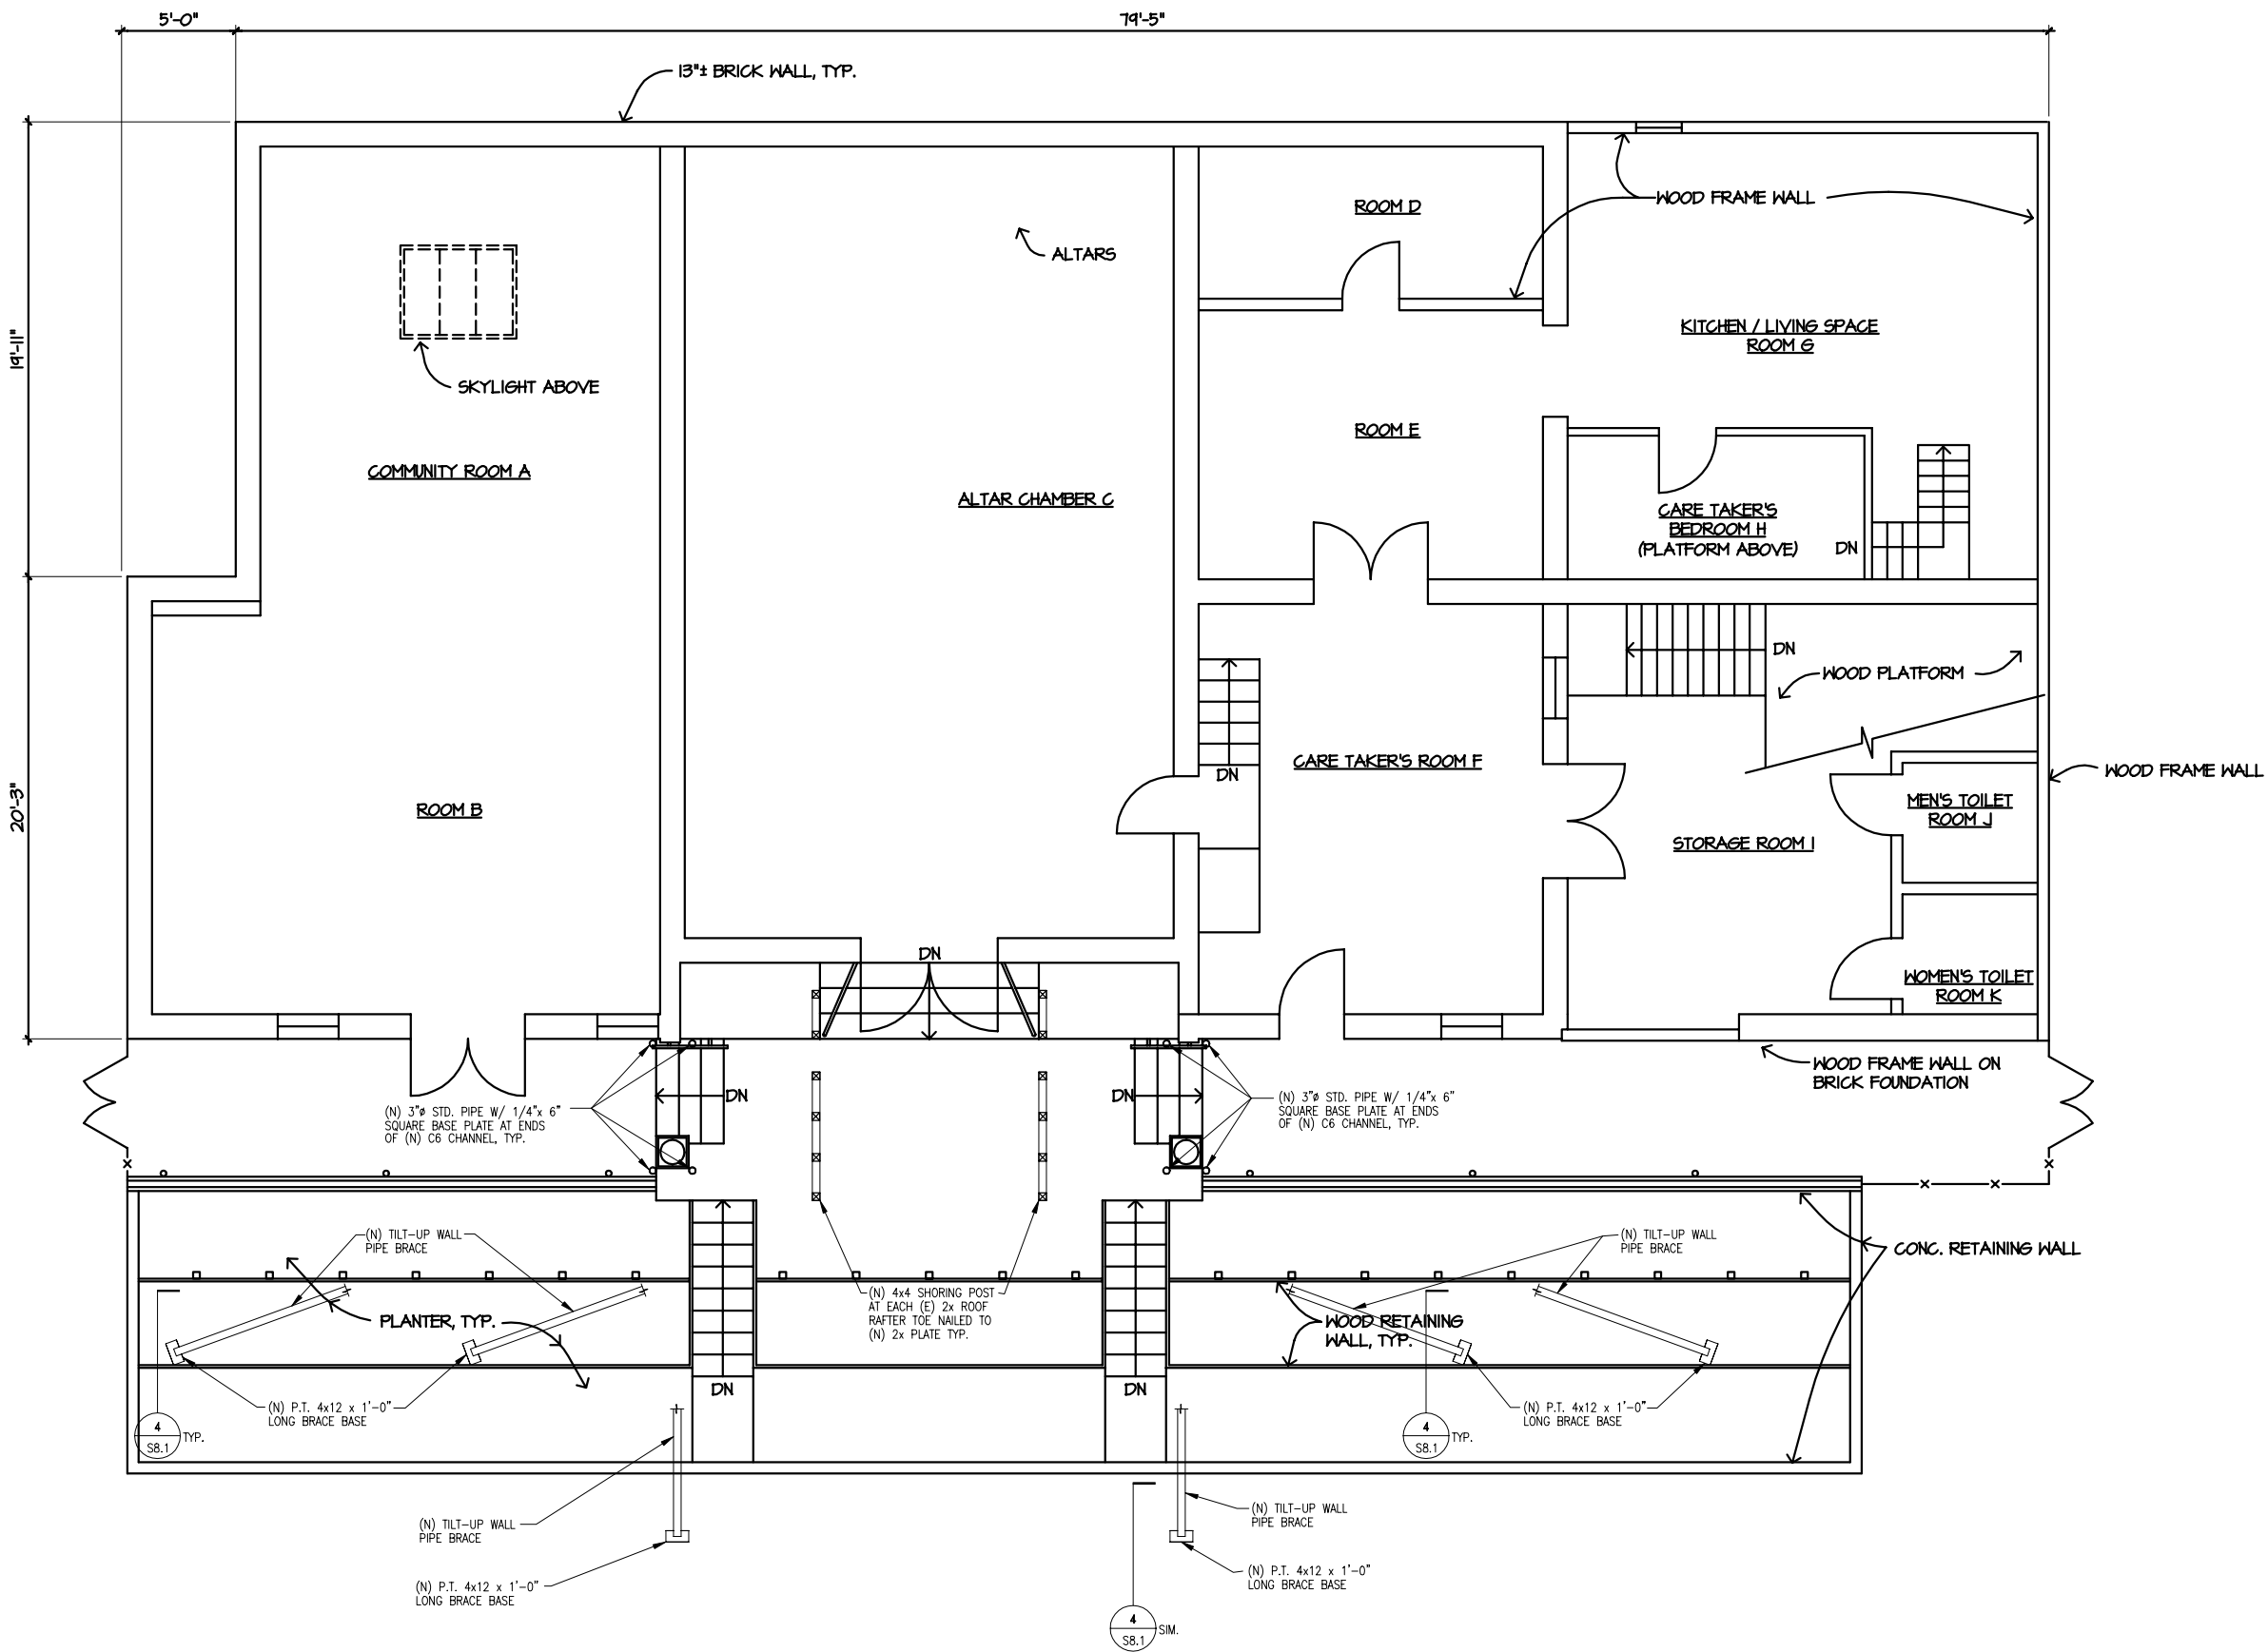

1 FOUNDATION AND FIRST FLOOR PLAN 1/4" = 1'-0"

© ARCHITECTURAL RESOURCES GROUP