



ARCHITECTURAL RESOURCES GROUP  
Architects, Planners & Constructors, Inc.

Plot 9, The Embarcadero - San Francisco, California  
415-421-2680 fax 415-421-0277

**TR** Tuan & Robinson  
Structural Engineers, Inc.  
221 Main Street, Suite 545  
San Francisco, California 94105  
TEL 415 957 2480 FAX 415 957 2483

NO.	DESCRIPTION	DATE
REVISIONS		

# BOK KAI TEMPLE

## TEMPORARY STABILIZATION

MARYSVILLE CALIFORNIA

### SHEET TITLE ROOF FRAMING PLAN

ISSUANCE PERMIT SET  
DATE 04-30-2000


PROJ. NO. 02000  
DRAWN TT  
CHECKED ET



DRAWING NO.

# S2.2

SHEET OF 00

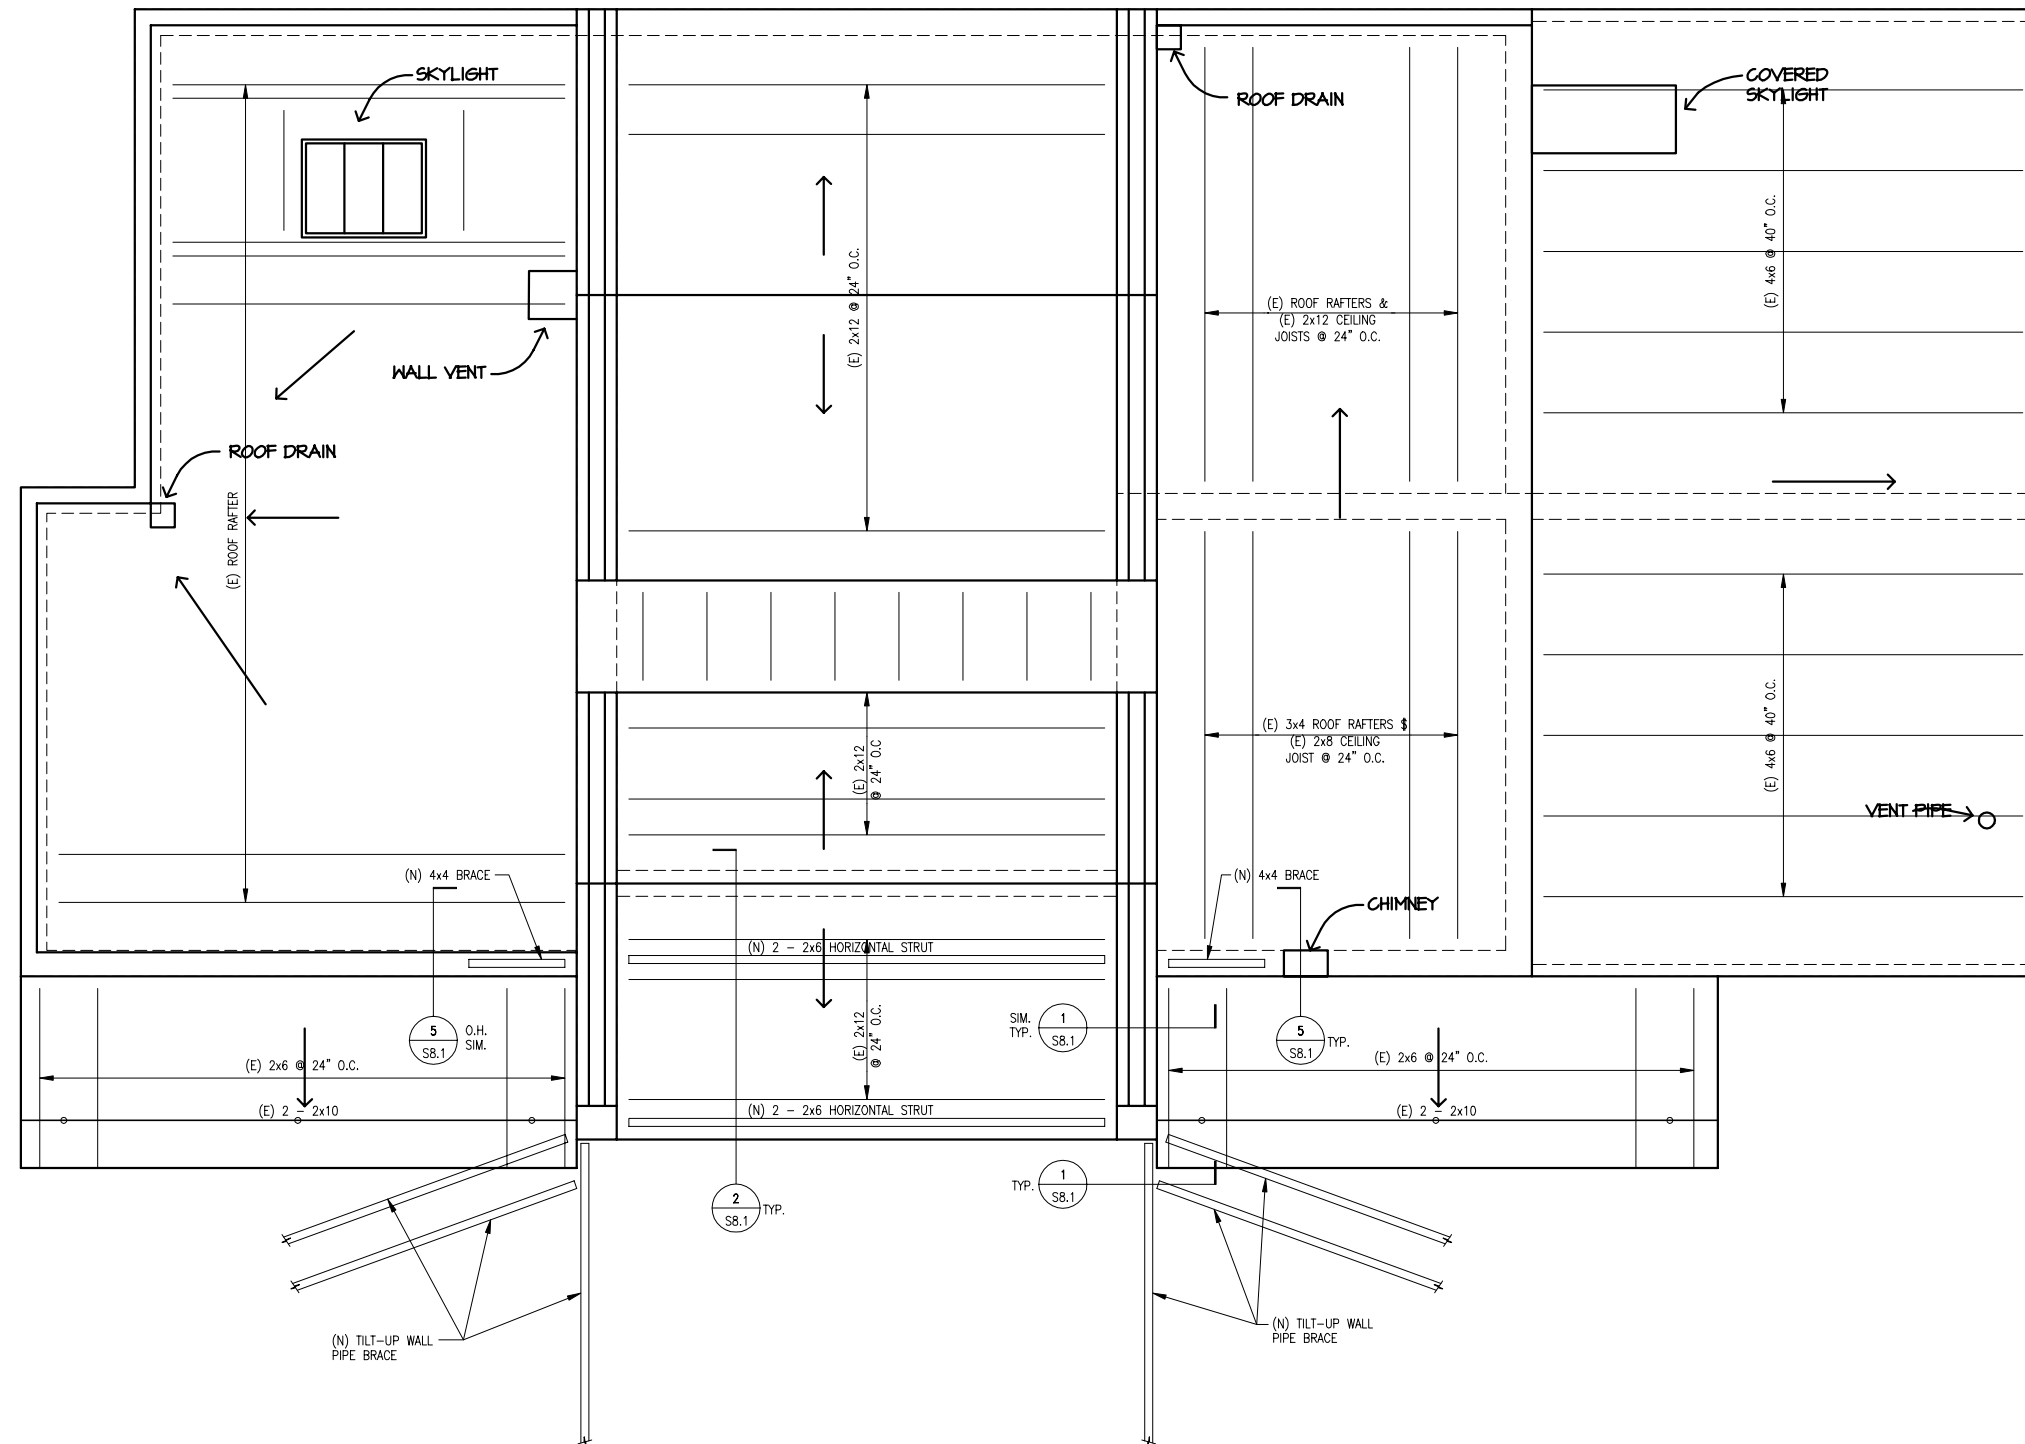

1 ROOF FRAMING PLAN  
1/4" = 1'-0"

